


+9,900

STRECHA

+4,950  
2.NP

+0,000  
1.NP

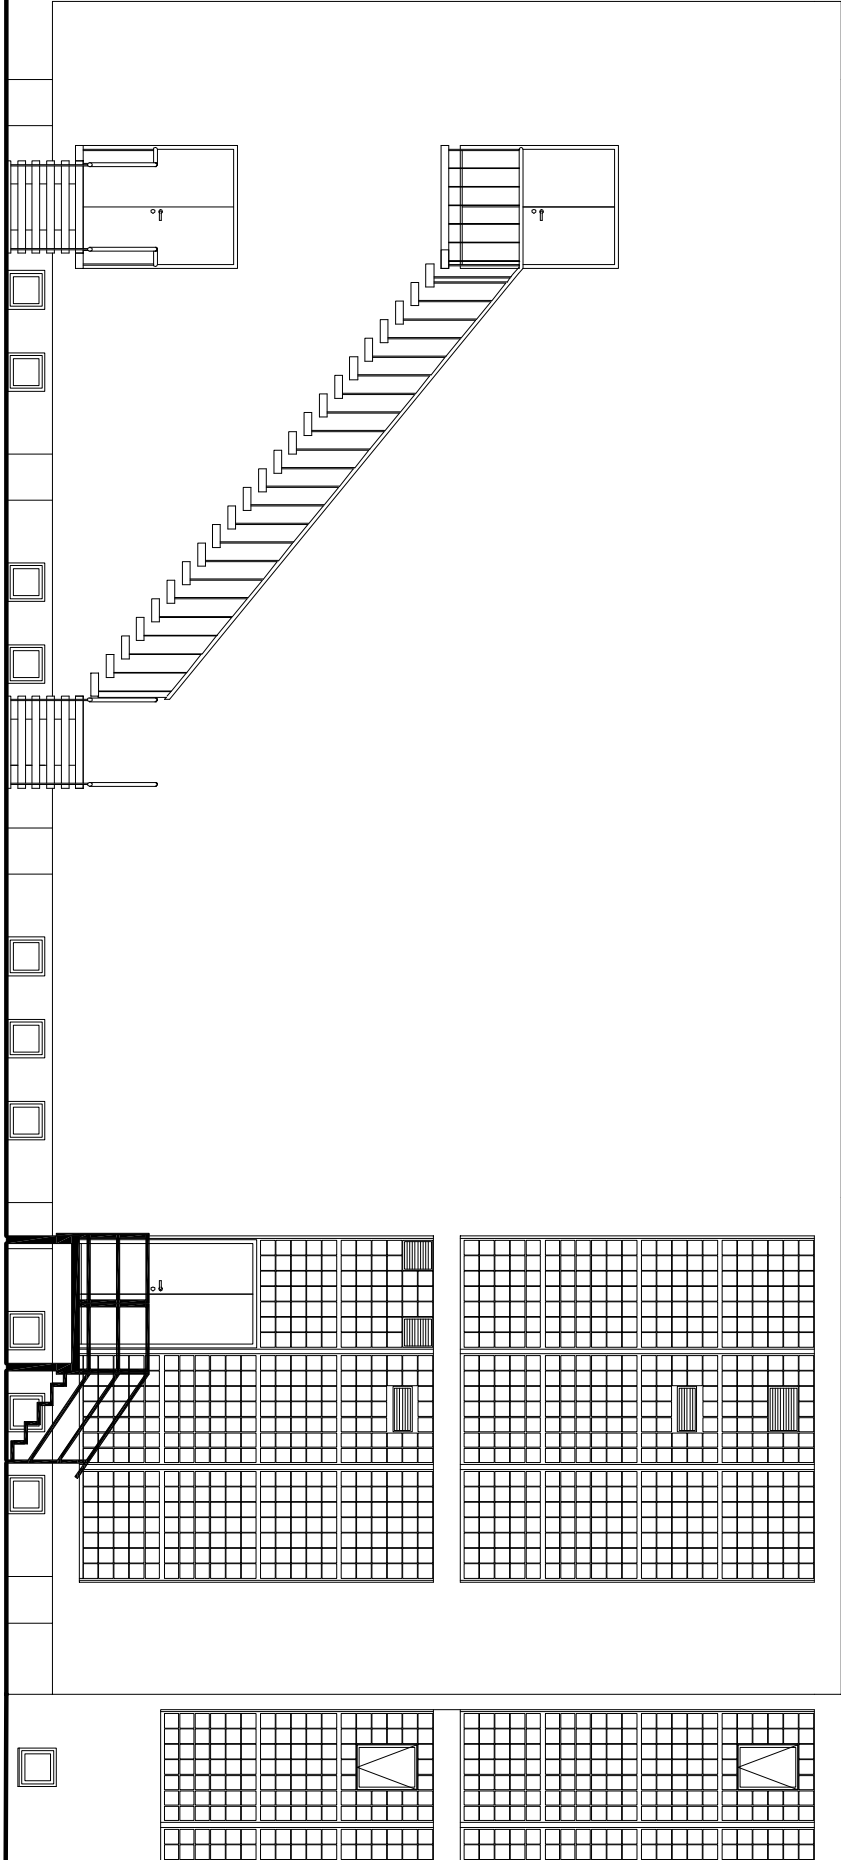

L0210

10m

STU SJF KOTOLŇA POHLAD SZ