


10m
L0210

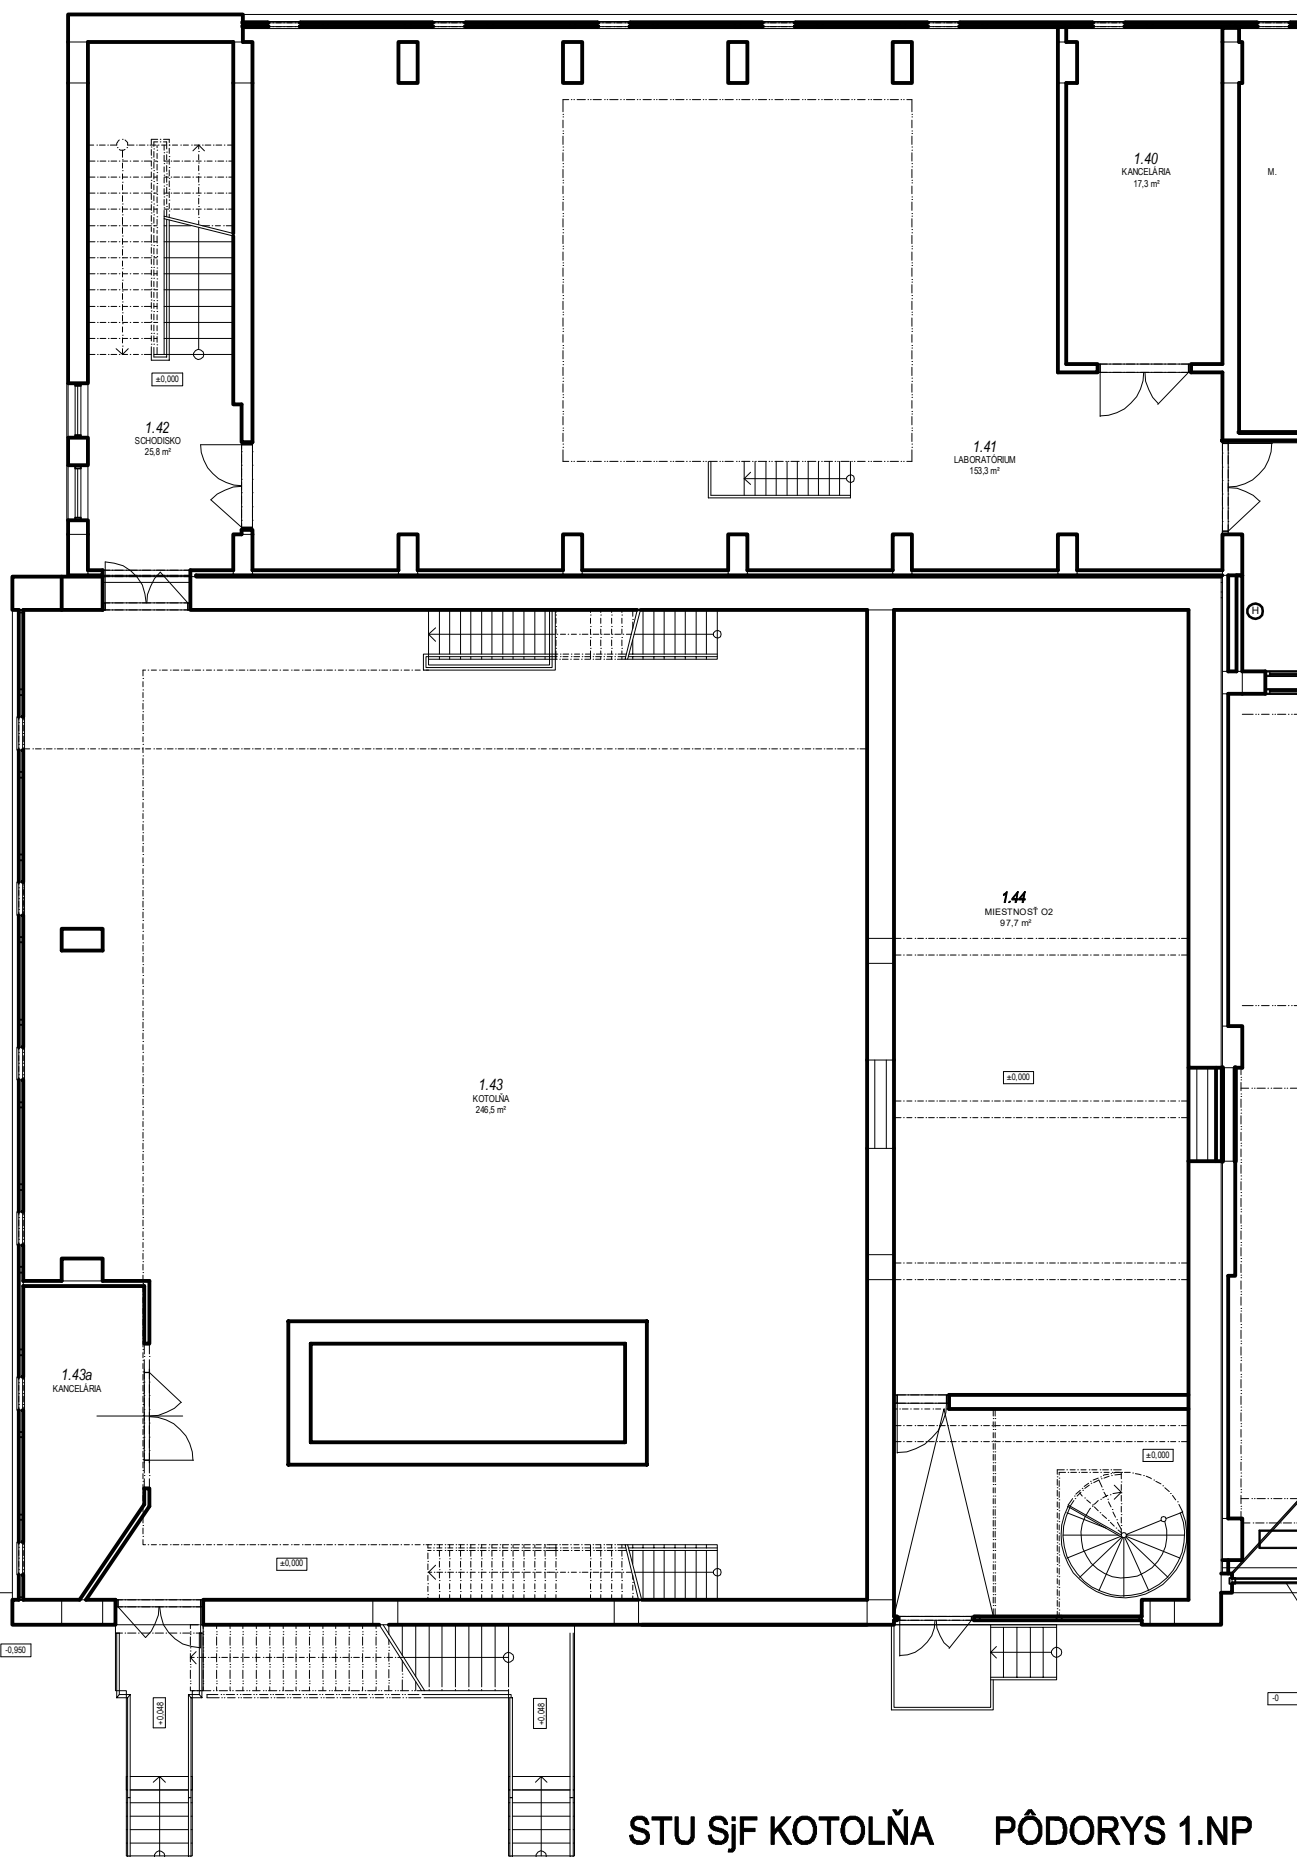

STU SJF KOTOLŇA PÔDORYS 1.NP