
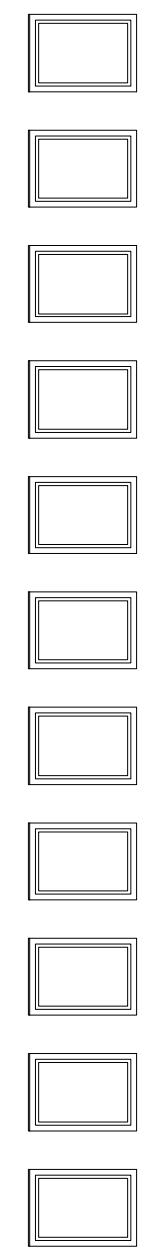
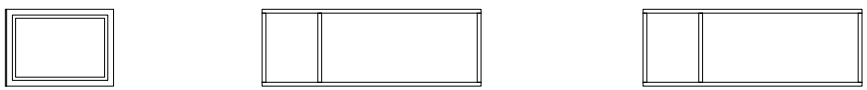
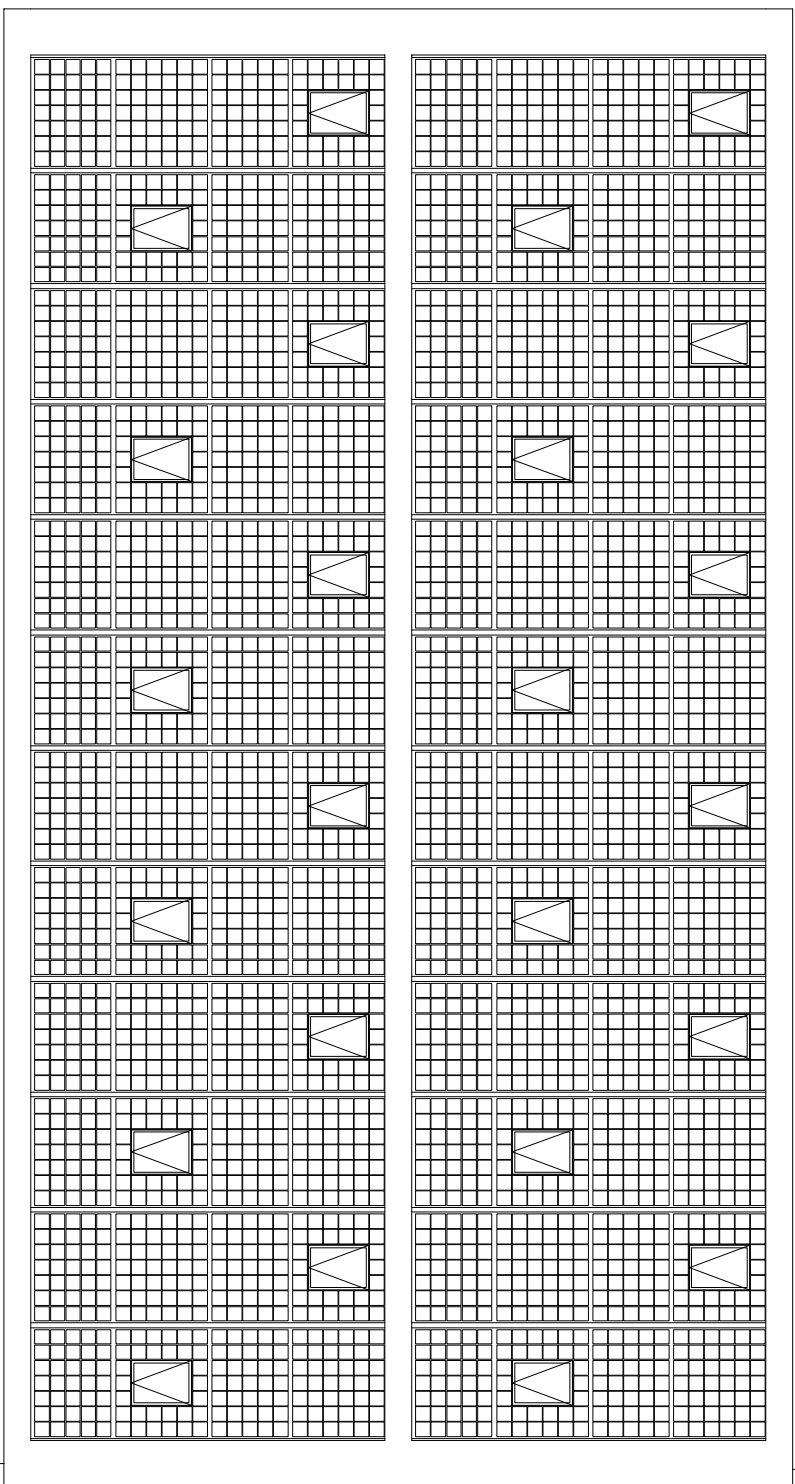


↘ +9.900
STRECH

↘ +4.950
2.NP

↘ +0.000
1.NP

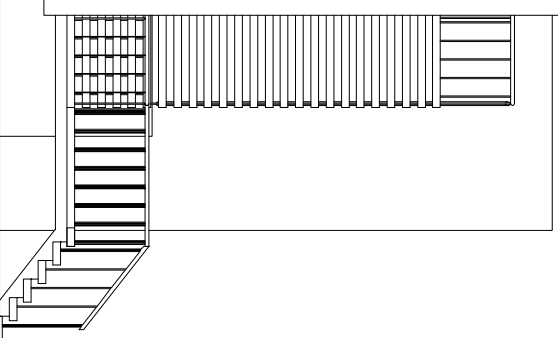

L0210 10m

STU SJF KOTOLŇA POHLAD SV