


ELEVATION - A



ELEVATION - B

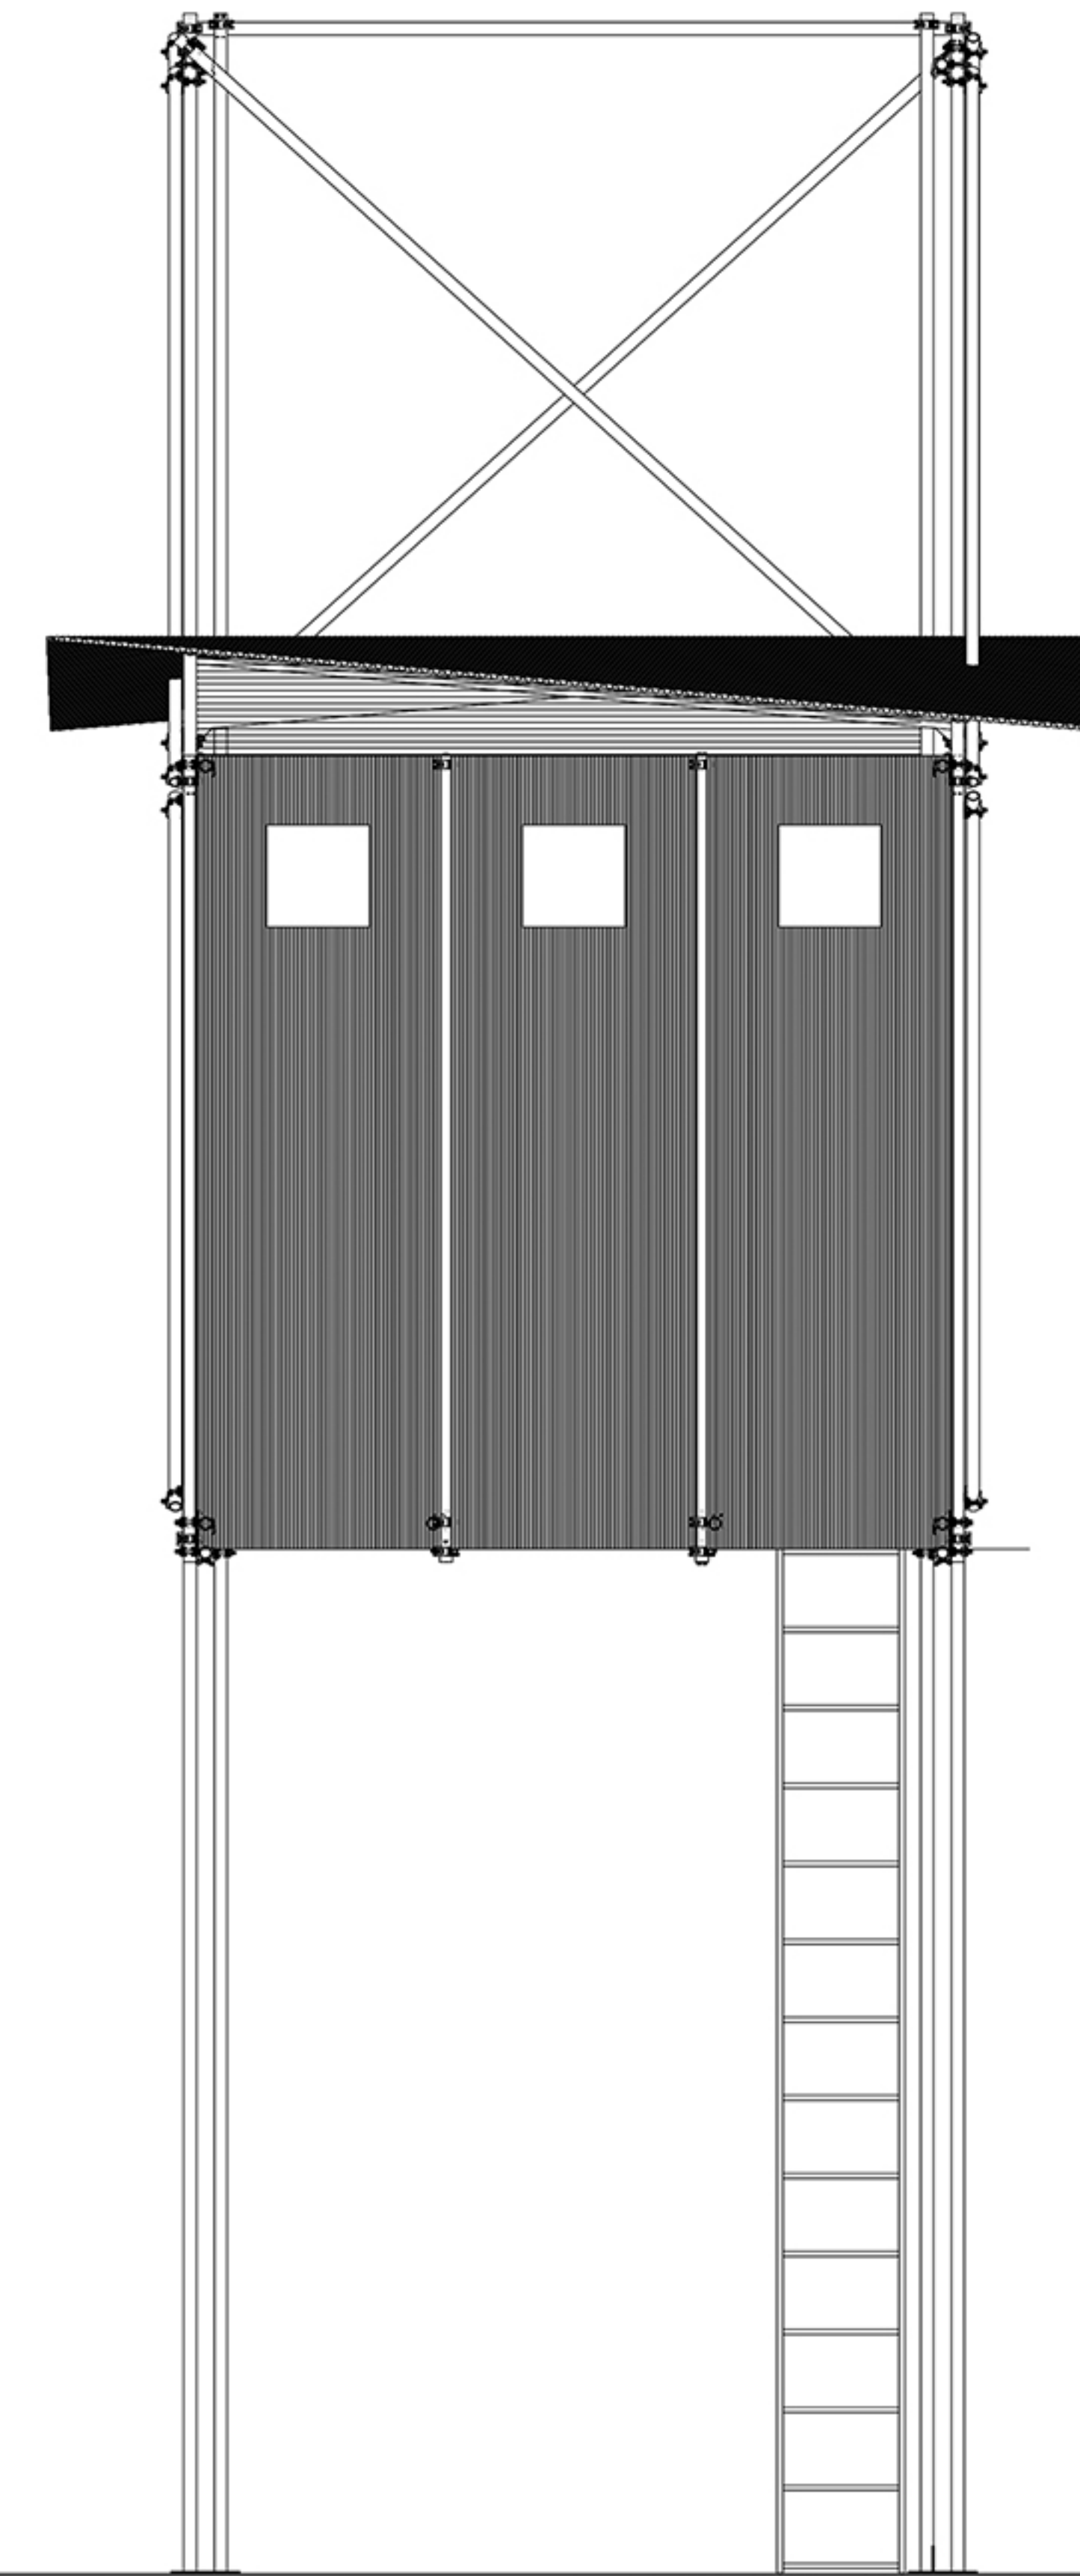