


Note:

IMPORTANT!


All shapes of the proposed buildings shown in masterplan including Marina and public beaches are indicative only. There is no need to follow those forms, neither the concept. For example, Marina doesn't have to be circular shape etc.

Legend:


vila types:

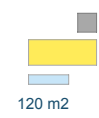

120 m2

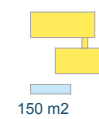

150 m2

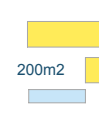

200 m2

apartment building type:



ground floor + 3 levels / 6 large apartments



ground floor + 2 levels / 6 medium size apartments

project name:

Starigrad Masterplan




date: 29/09/2022 rev: 08

architects:

Martin Dudasko & Ian Bryan Architects

scale:

1:2000 @ A3

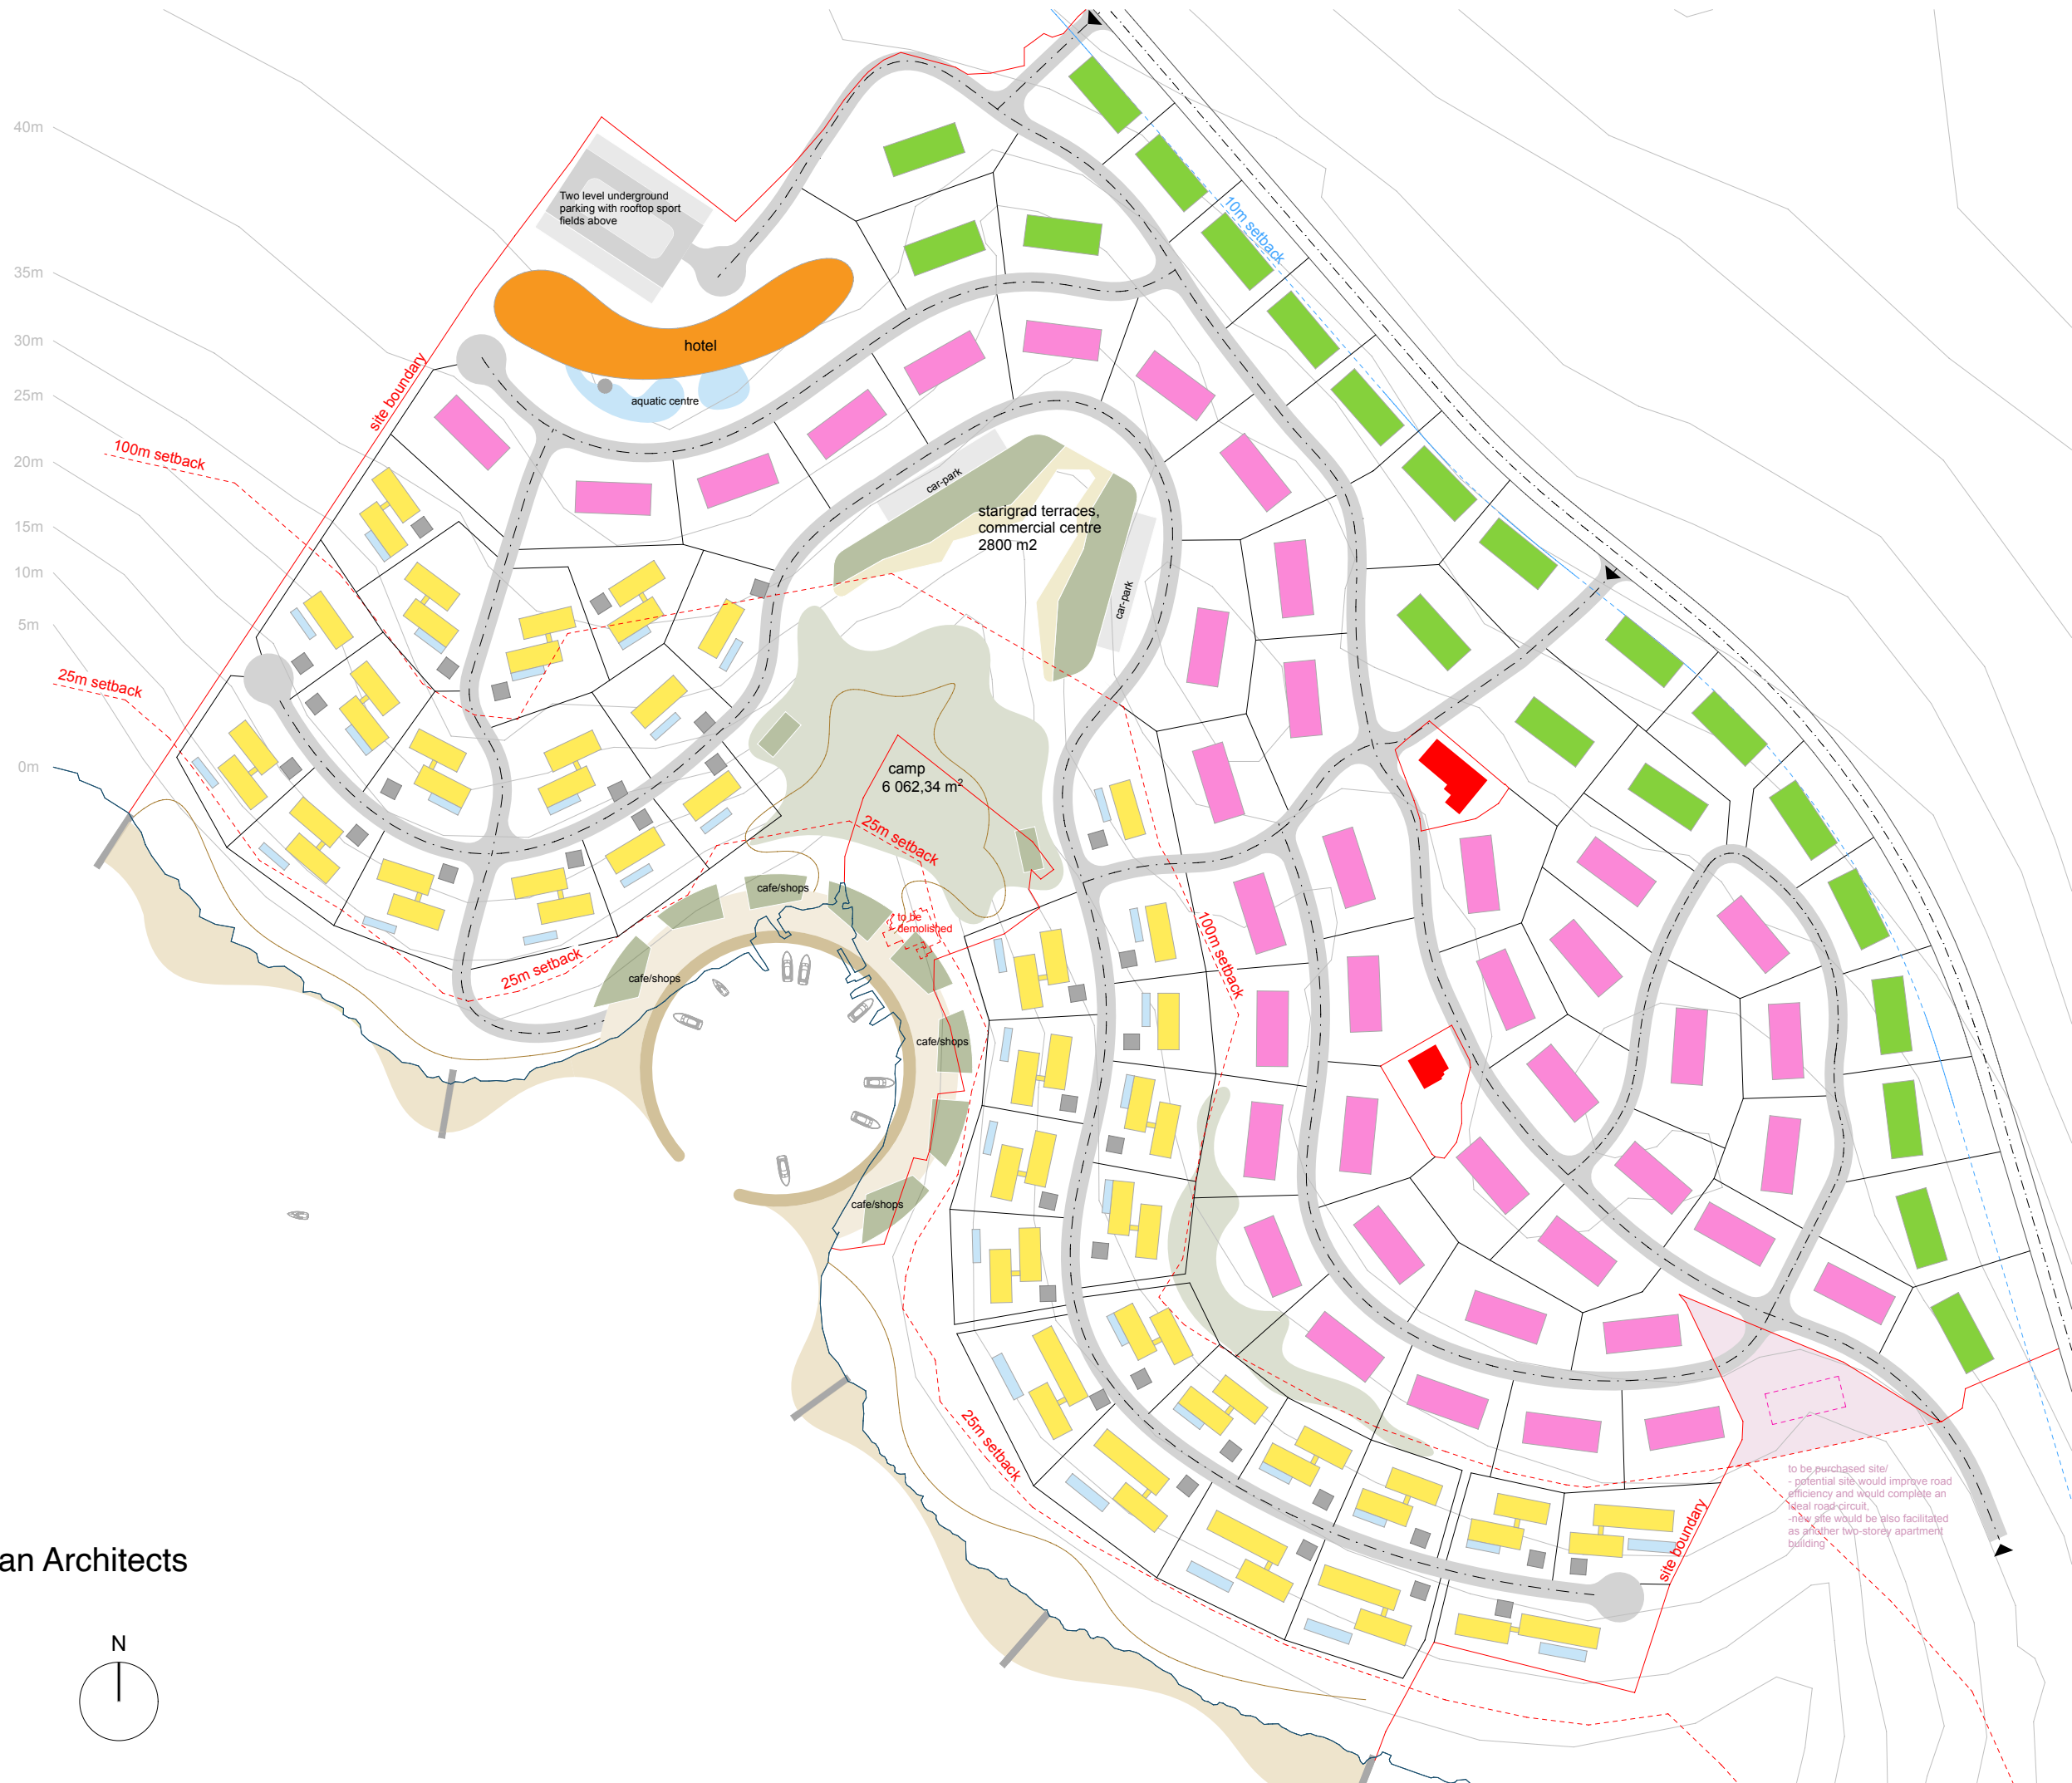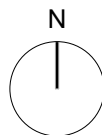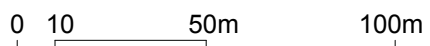

to be purchased site/
- potential site would improve road efficiency and would complete an ideal road circuit.
- this site would be also facilitated as another two-storey apartment building