


Legend:

The masterplan is divided into a several zones in accordance with land use, specific standards and regulations.

- ZONE 1, four storey apartment buildings, (ground floor + 3 levels)
- ZONE 2, three storey apartment buildings, (ground floor + 2 levels)
- ZONE 3, hotel and carpark
- ZONE 4, commercial centre
- ZONE 5, private one storey villas
- ZONE 6, marina
- ZONE 7, costal zone
- ZONE 8, camp (not part of the design competition)

- masterplan boundaries
- sites boundaries
- - - main setbacks
- - - coastal zone boundary
- ▼ vehicular entry

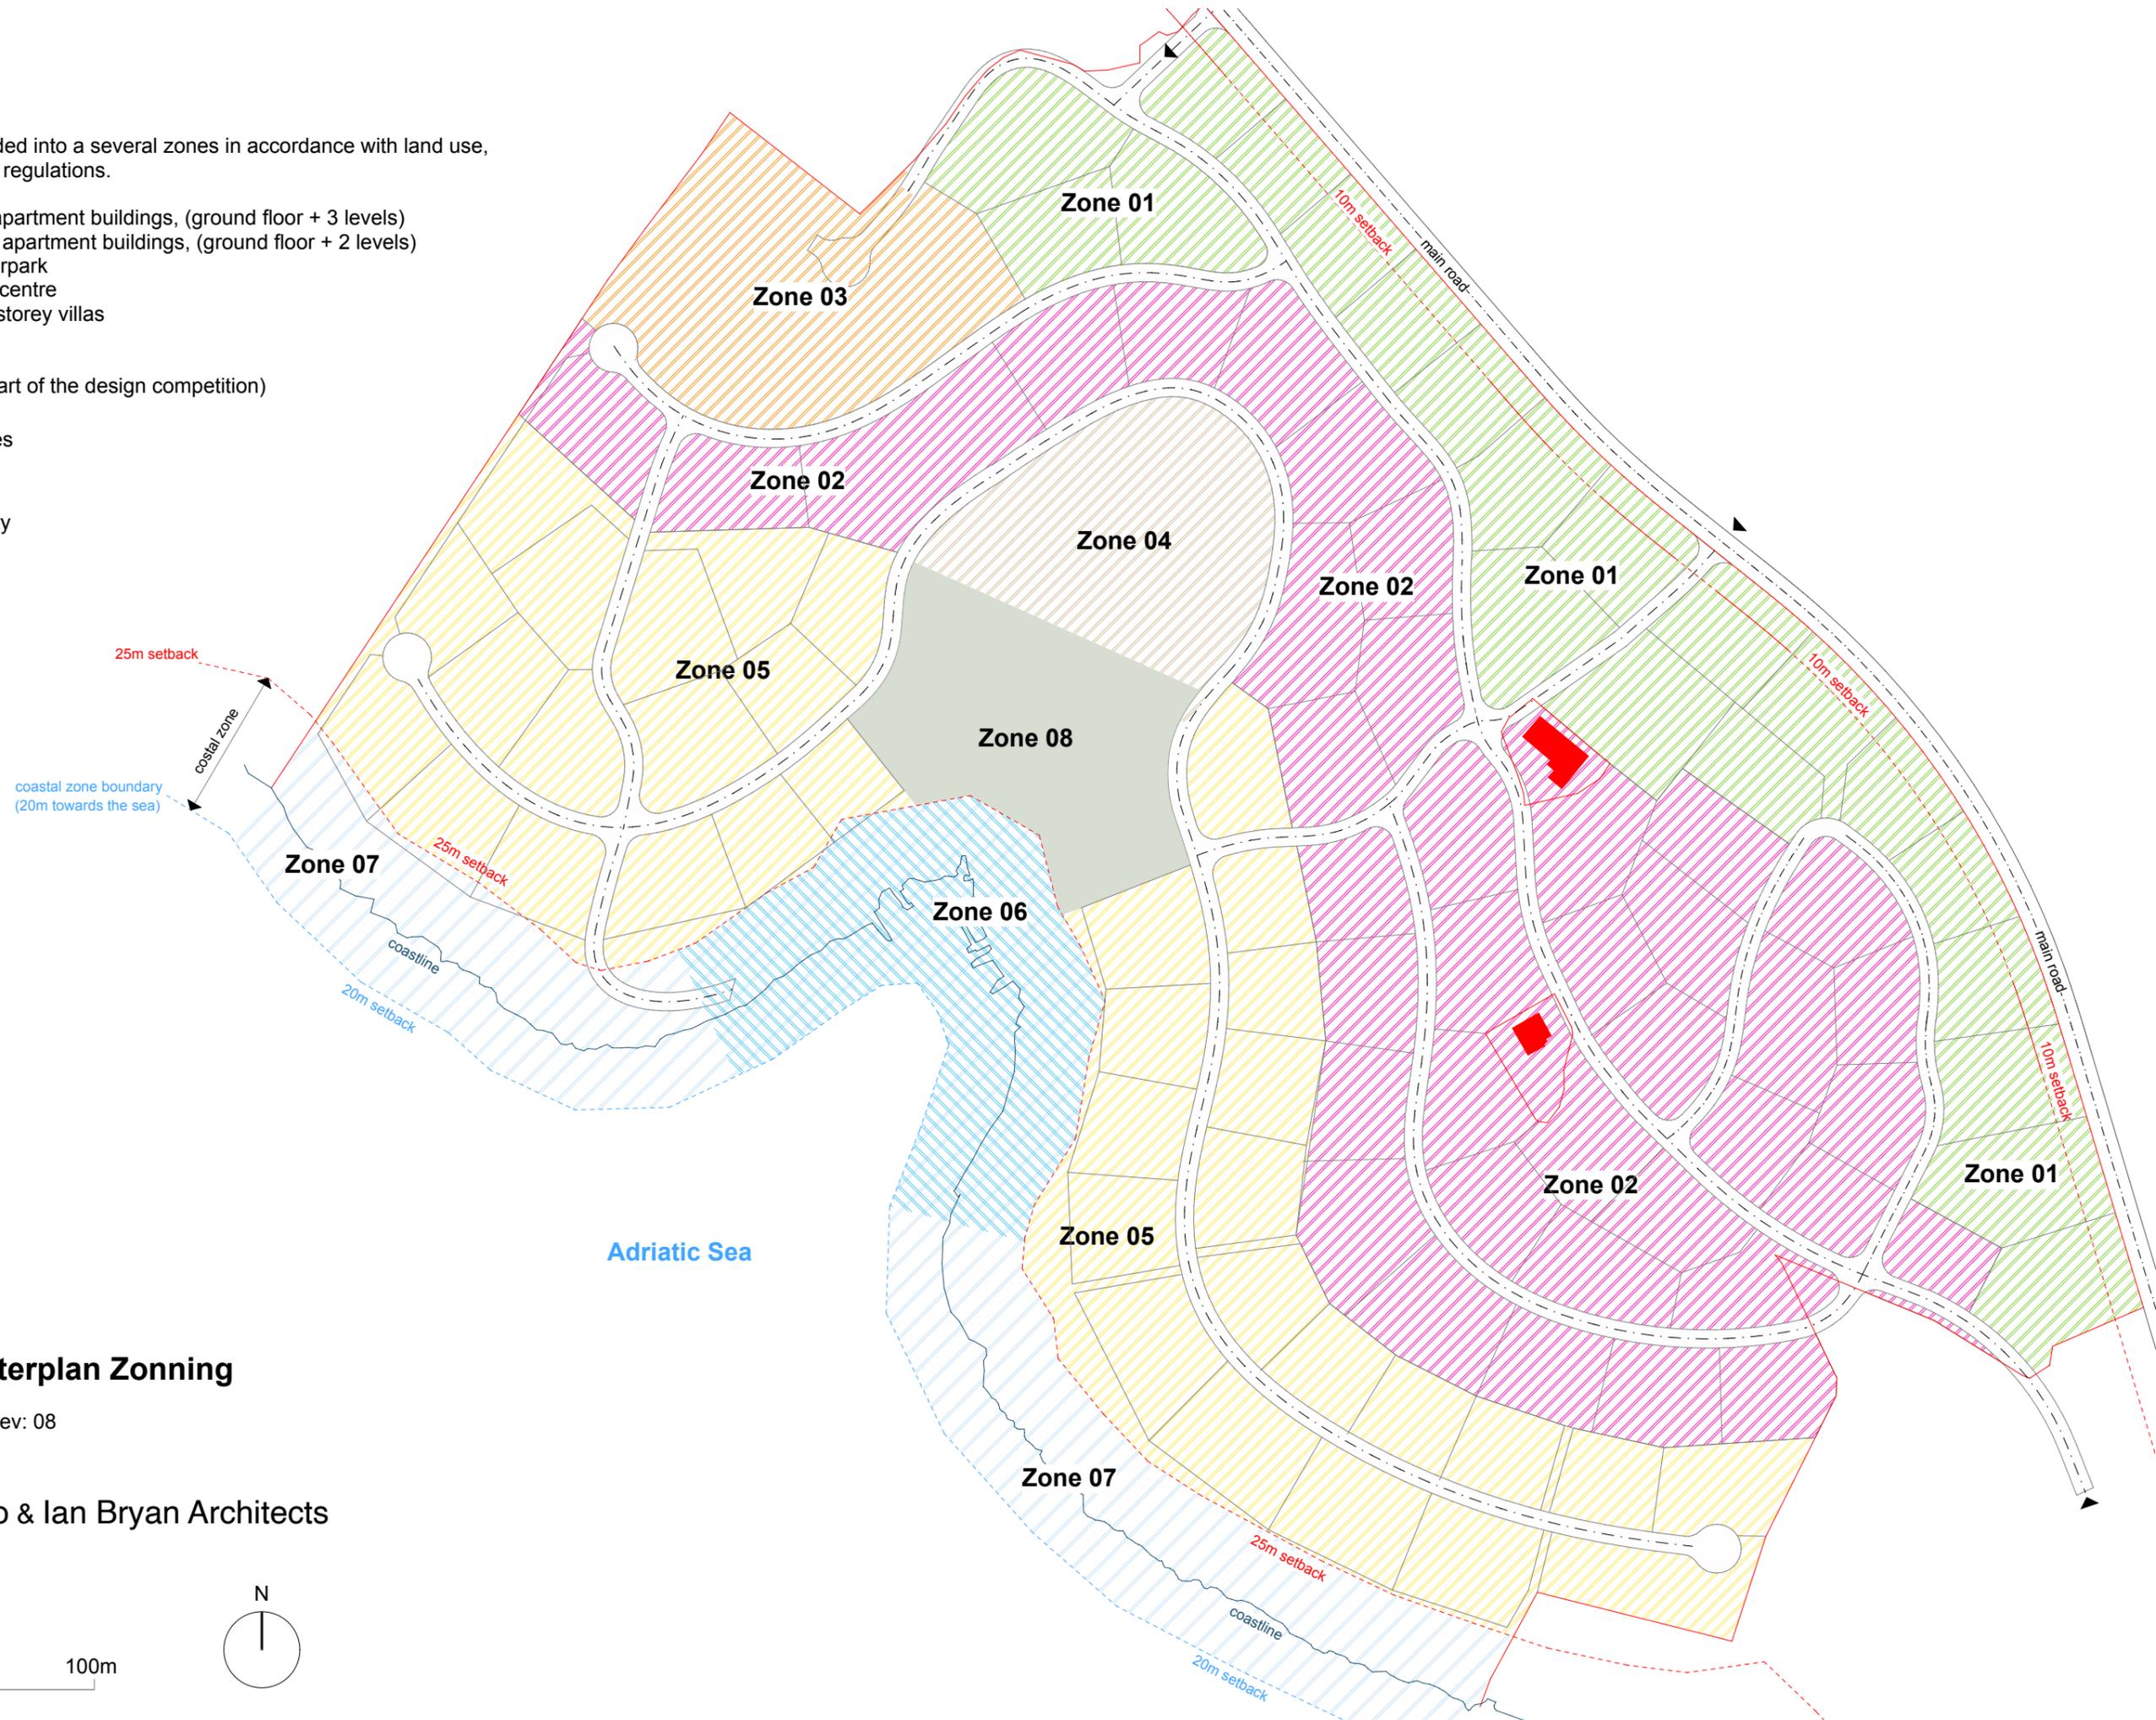

project name:

Starigrad Masterplan Zonning

date: 29/09/2022 rev: 08

architects:

Martin Dudasko & Ian Bryan Architects

scale:

1:2000 @ A3

0 10 50m 100m

