

ROOM	AREA	SURFACE
dance	150,0 m <sup>2</sup>	earthen
music	150,0 m <sup>2</sup>	earthen
circus	150,0 m <sup>2</sup>	earthen
theatre	150,0 m <sup>2</sup>	earthen

changing r. women	21,7 m <sup>2</sup>	floor tiling
shower women	7,4 m <sup>2</sup>	floor tiling
wc women	23,0 m <sup>2</sup>	floor tiling


changing r. men	21,7 m <sup>2</sup>	floor tiling
srpcha men	7,4 m <sup>2</sup>	floor tiling
wc men	23,0 m <sup>2</sup>	floor tiling

atrium	290,6 m <sup>2</sup>	ground
--------	----------------------	--------

TOTAL	1040,4 m <sup>2</sup>	
-------	-----------------------	--

MATERIAL

- traditional earth wall
- bamboo supporting element
- reed weave

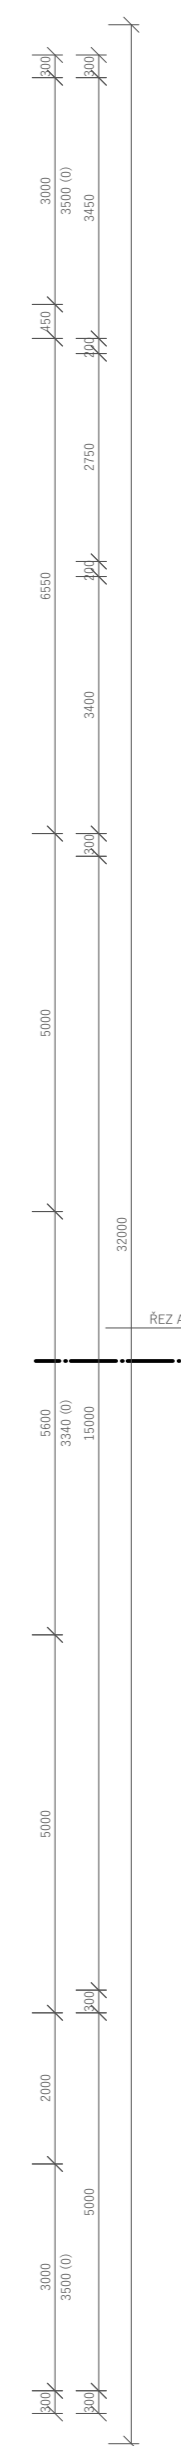

+- 0,000 = unknown height MASL

AMFITEATR in BURKINA FASO		VUT FAST ústav architektury	
author	Valerie Wernerová	scale	1:100
leading	doc. Ing. Jan Pěnčík, Ph.D	format	A2
subject	ground plan LABO	date	14.5.2020