


PLAN - SINGLE MODULE



PLAN - CONNECTED MODULES

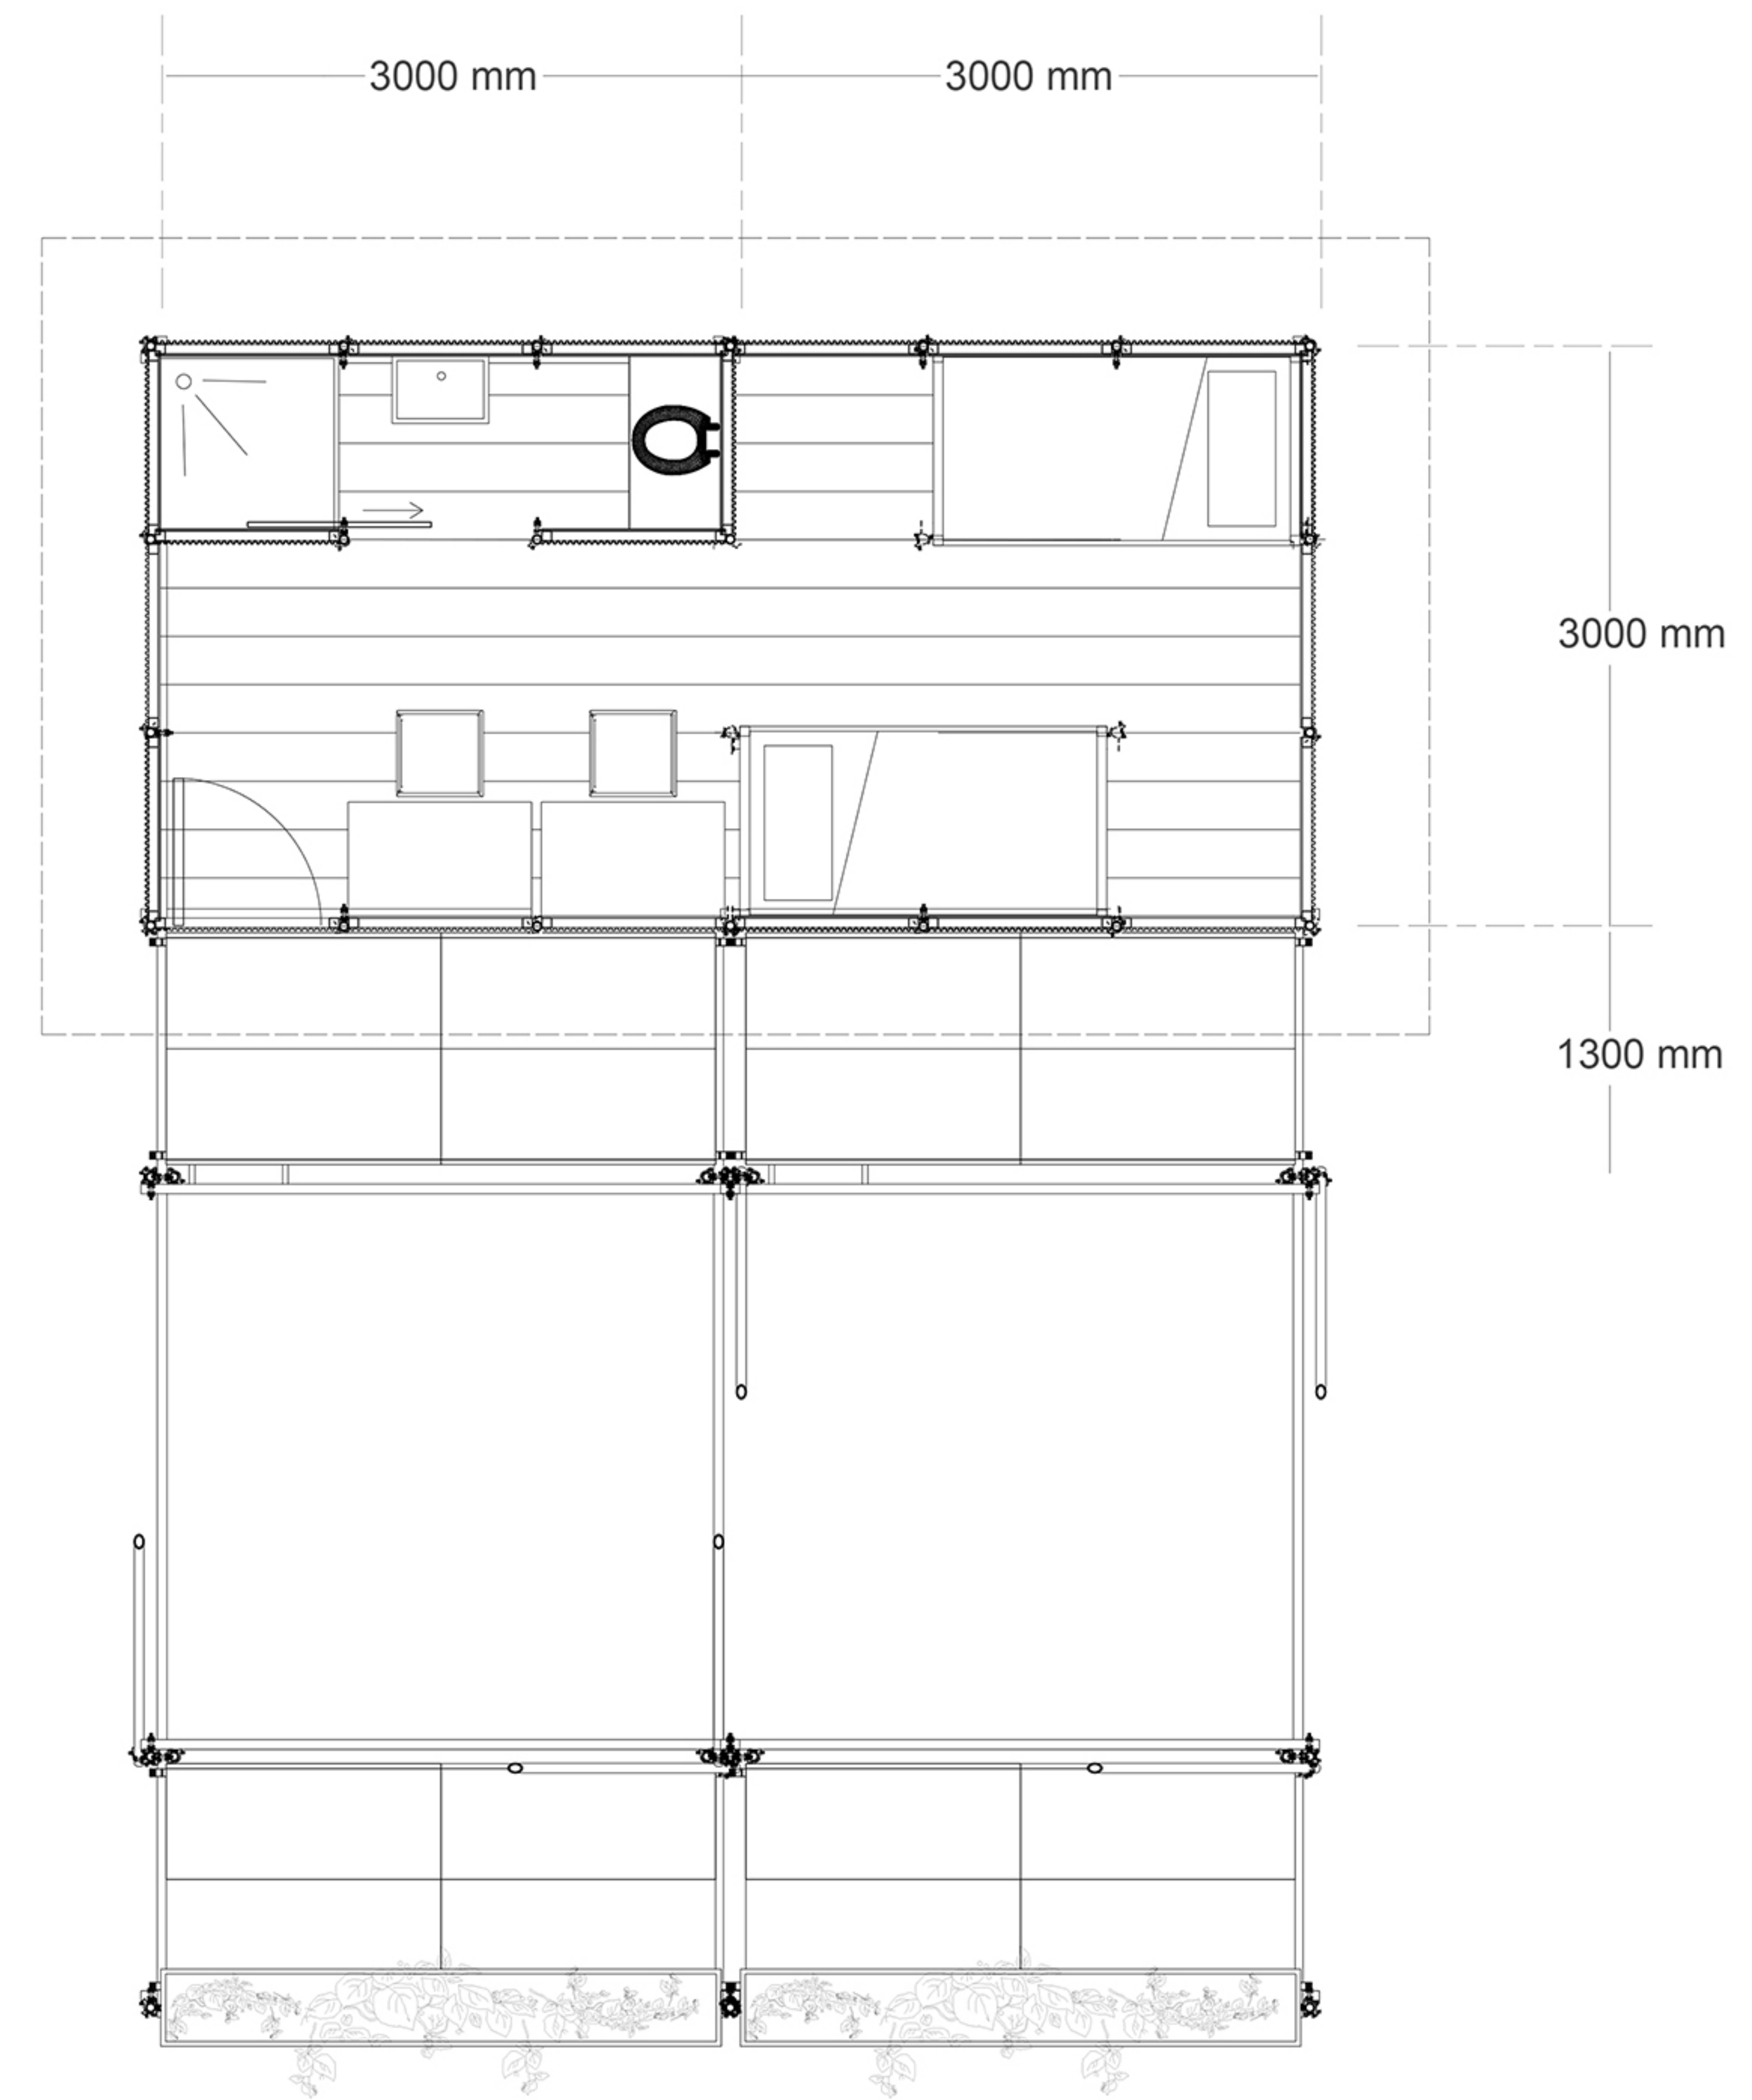