

SCAFFOLDING FRAMEWORK

ZINC ALUMINIUM ROOFING SHEETS

RECYCLED DENIM INSULATION CEILING

TIMBER CLAD CORRUGATED WALL PANEL

COMPOSTING TOILET

25 MM THK RECLAIMED AND RECYCLED TIMBER FLOOR

SCAFFOLDING PERFORATED FLOOR PLANK


PLANT TROUGH

ADJUSTABLE BASE PLATE

+7000 mm Level 3 ▼

+4000 mm Level 2 ▼

+0 mm Level 1 ▼

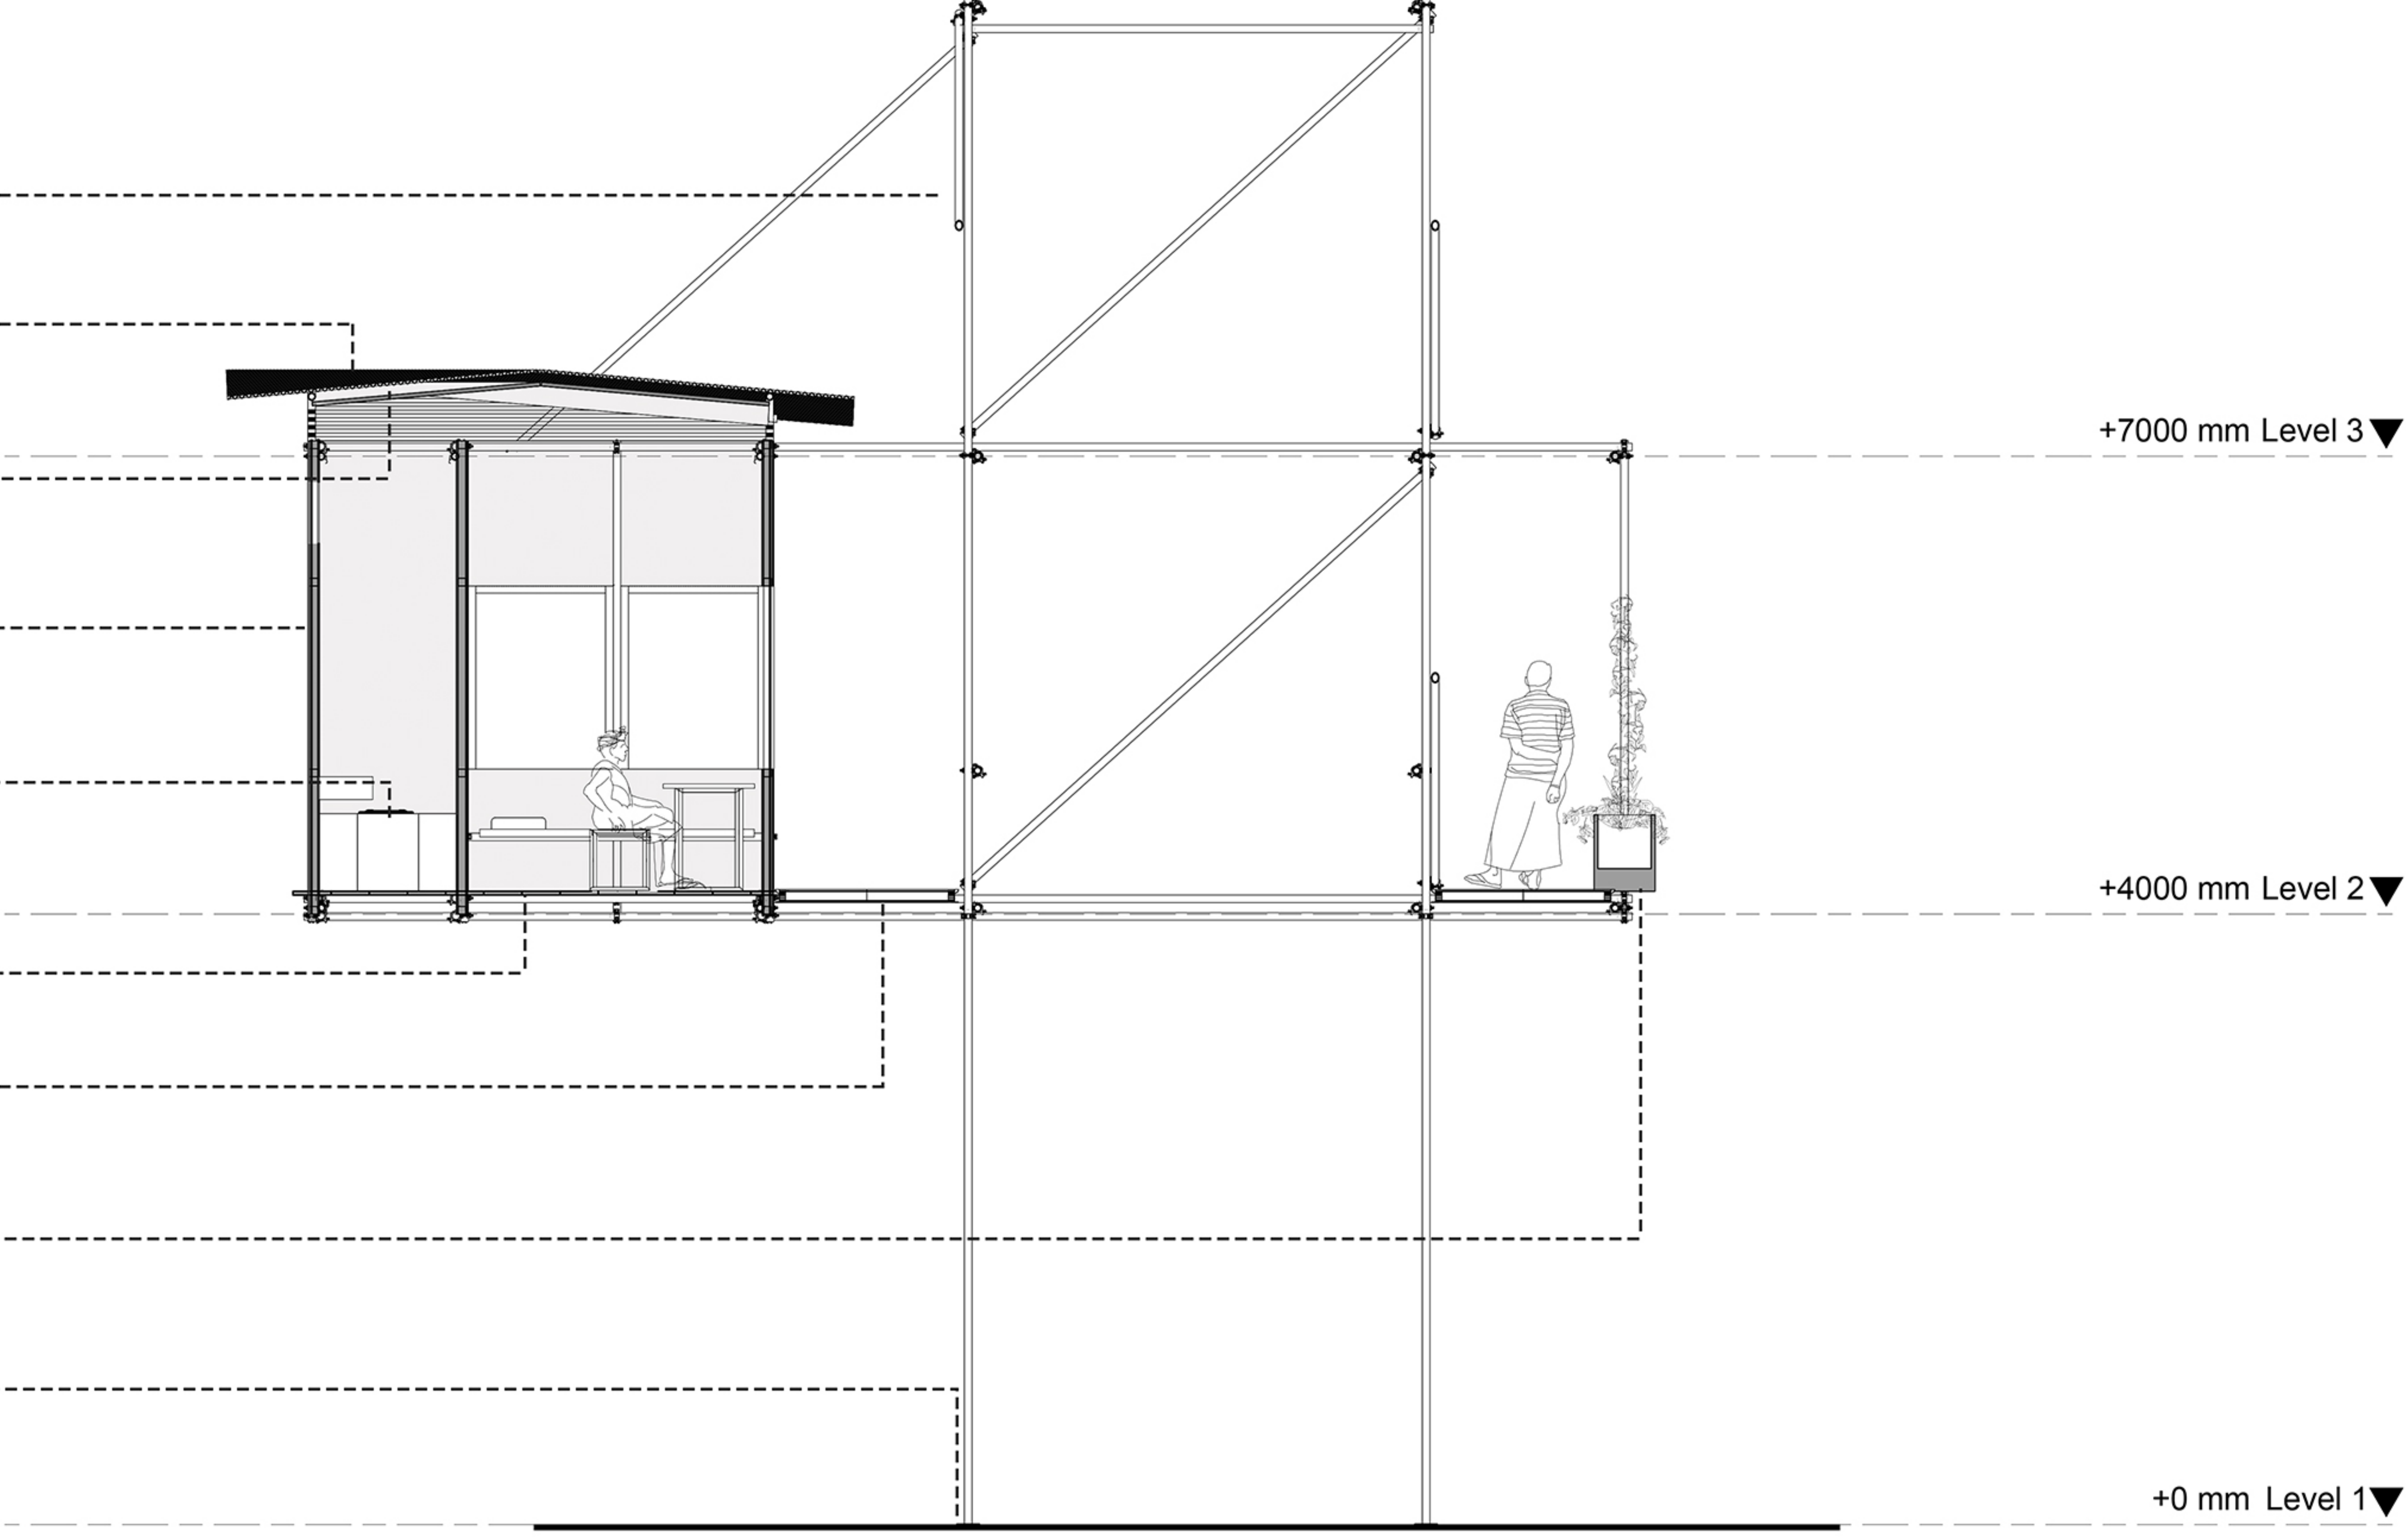

SECTION Y-Y

